



PLAN:
scale 1:50

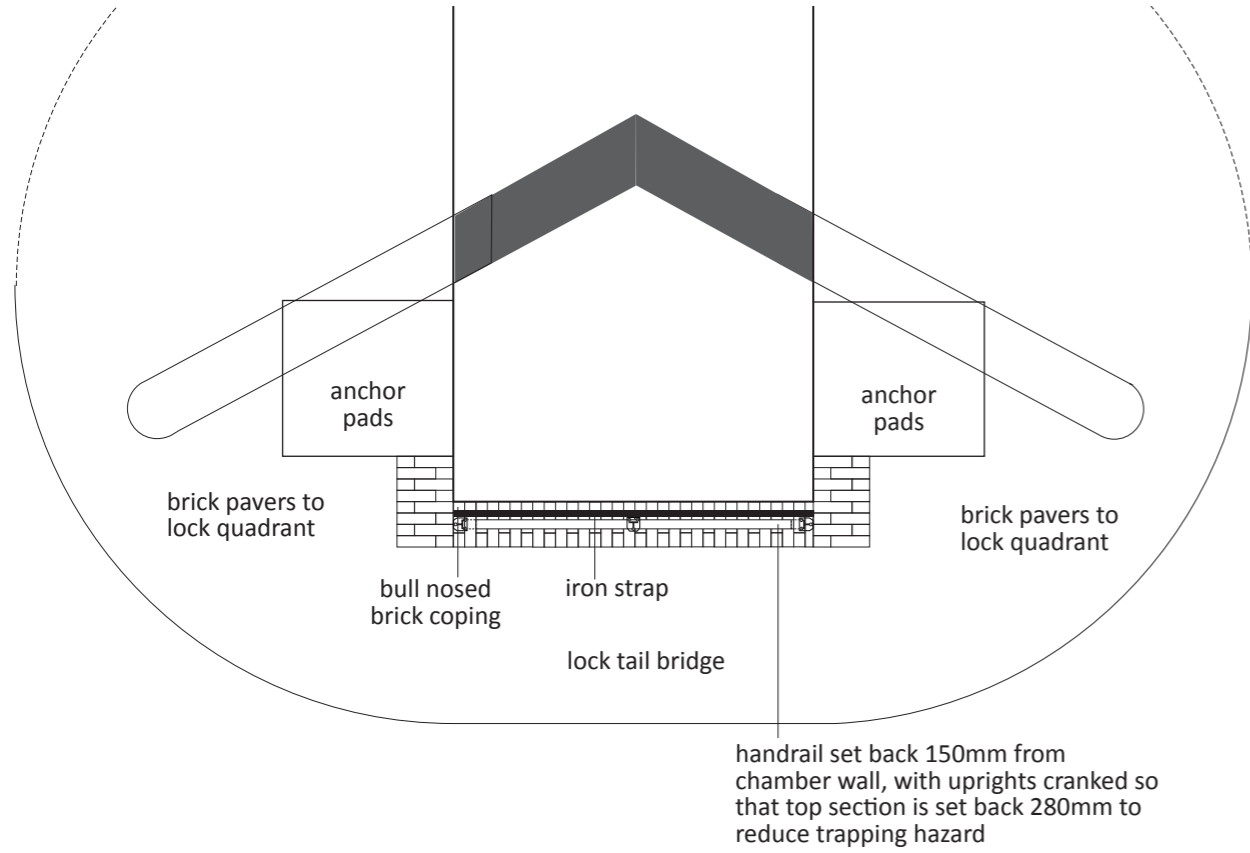

PROPOSED ELEVATIONS:
scale 1:20

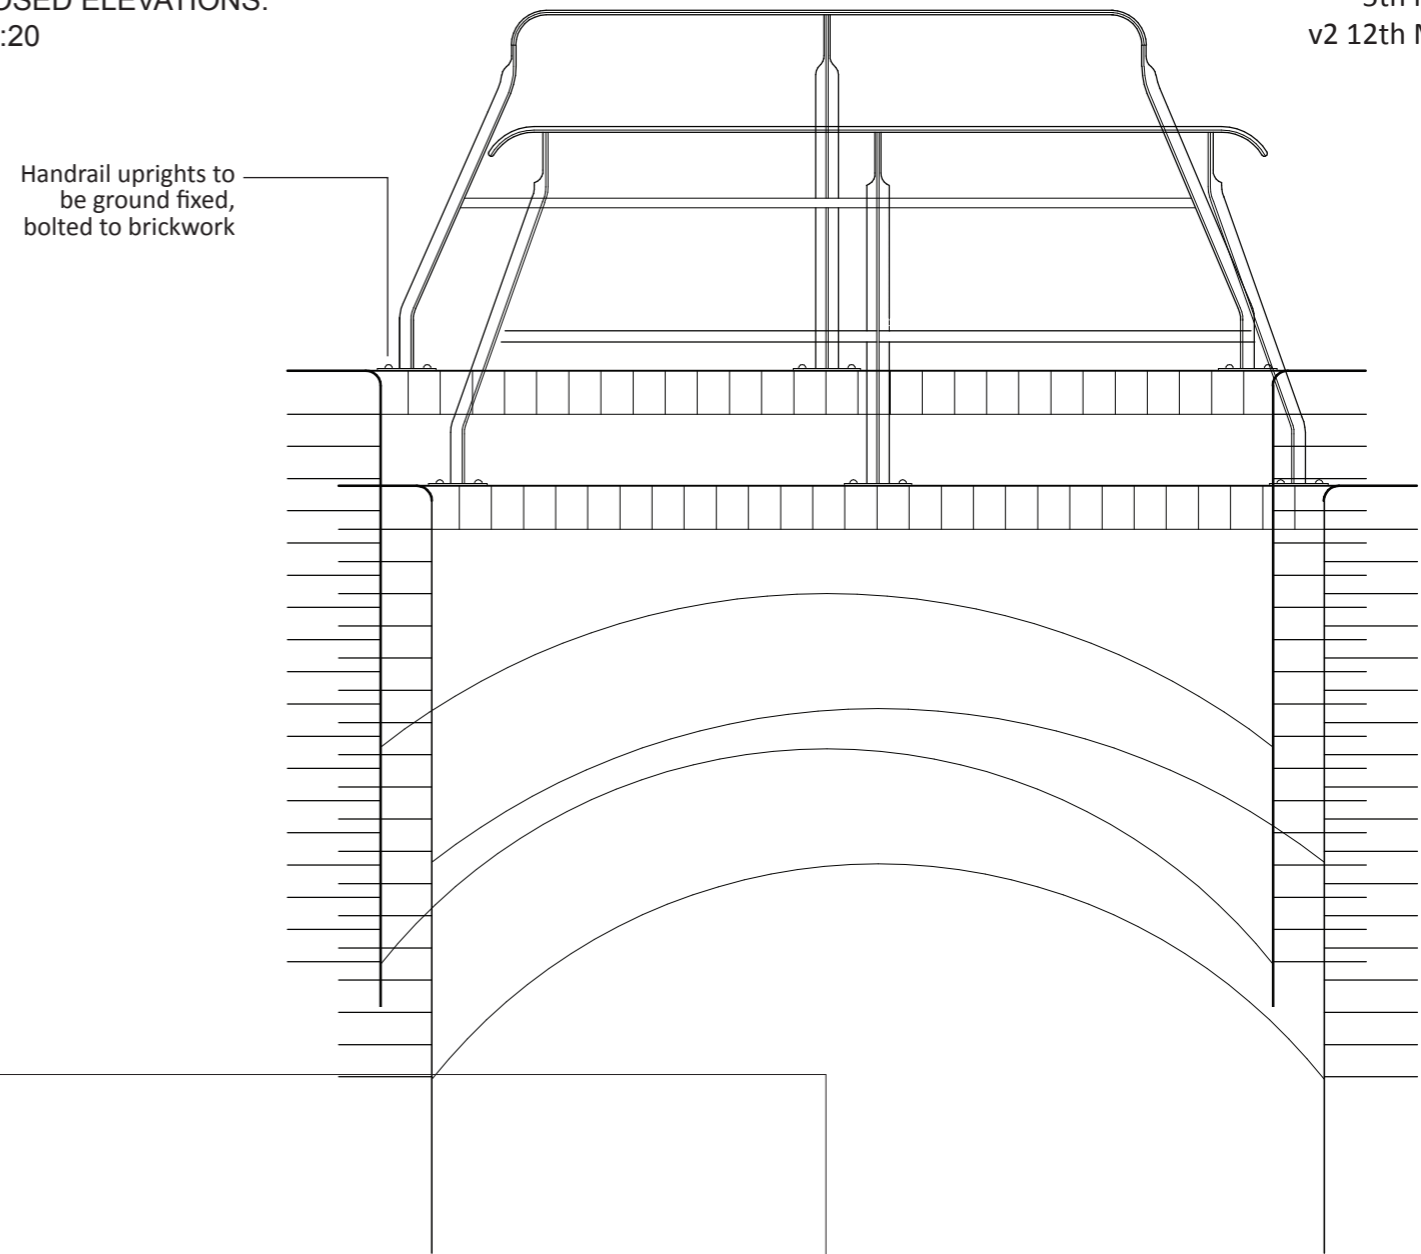

HANDRAIL DETAILS:
scale 1:2

